


LAND SURVEY PLAT SanVen ESTATES

A PARCEL OF LAND BEING A PORTION S1/2 OF THE NORTHWEST QUARTER,
THE NORTHEAST QUARTER AND THE EAST HALF OF THE SOUTHEAST
QUARTER OF SECTION 14 AND THE EAST HALF OF THE NORTHEAST
QUARTER OF SECTION 23, TOWNSHIP 9 SOUTH, RANGE 65 WEST OF THE
SIXTH PRINCIPAL MERIDIAN, COUNTY OF ELBERT, STATE OF COLORADO.

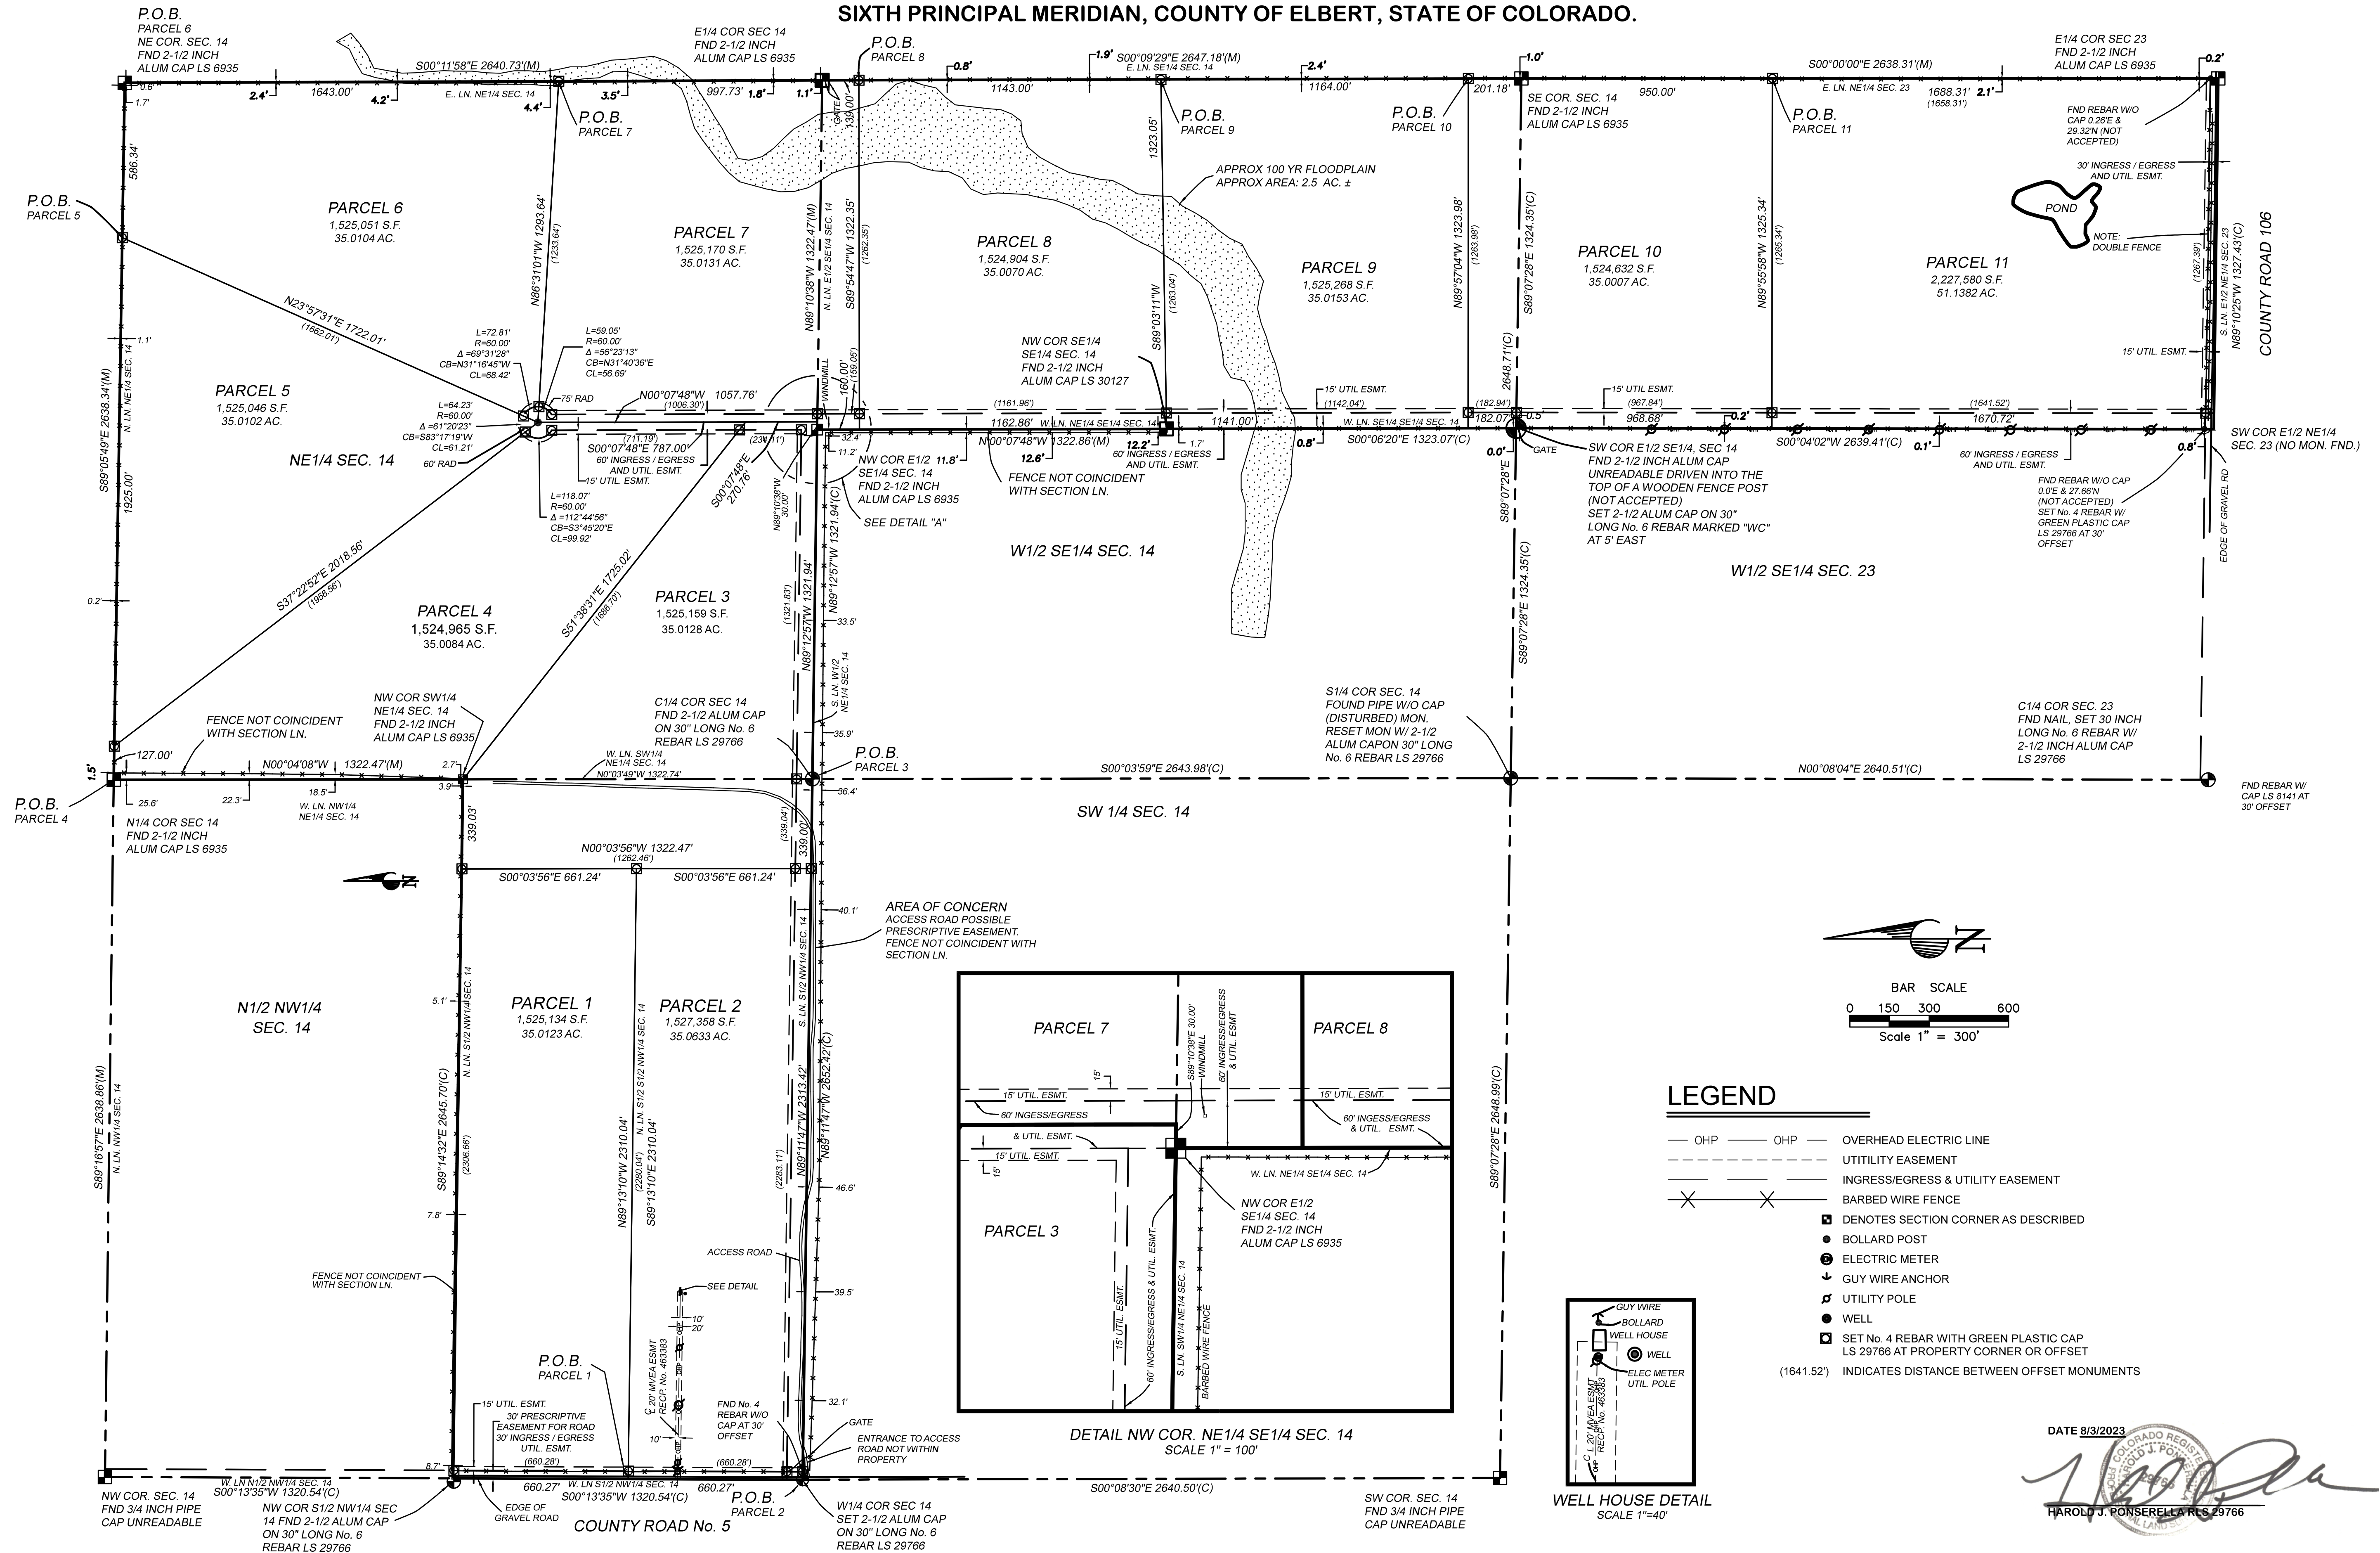

Revisions

COTTONWOOD SURVEYING
AND ASSOCIATES, INC.

P.O. BOX 694
STRASBURG, COLORADO
(303) 549-7992

Design

Drawn PONS

Check

Scale AS NOTED

Filename 2022-68LS

LAND SURVEY PLAT
SanVen ESTATES

S1/2 NW1/4, NE1/4, E1/2 SE1/4
SEC. 14, E1/2 NE1/4 SEC. 23, T9S,
R.65W, 6TH P.M., COUNTY OF
ELBERT, STATE OF COLORADO.

Date 8-20-2022

Job No. 2022-68

Sheet of

2

2